




位置図

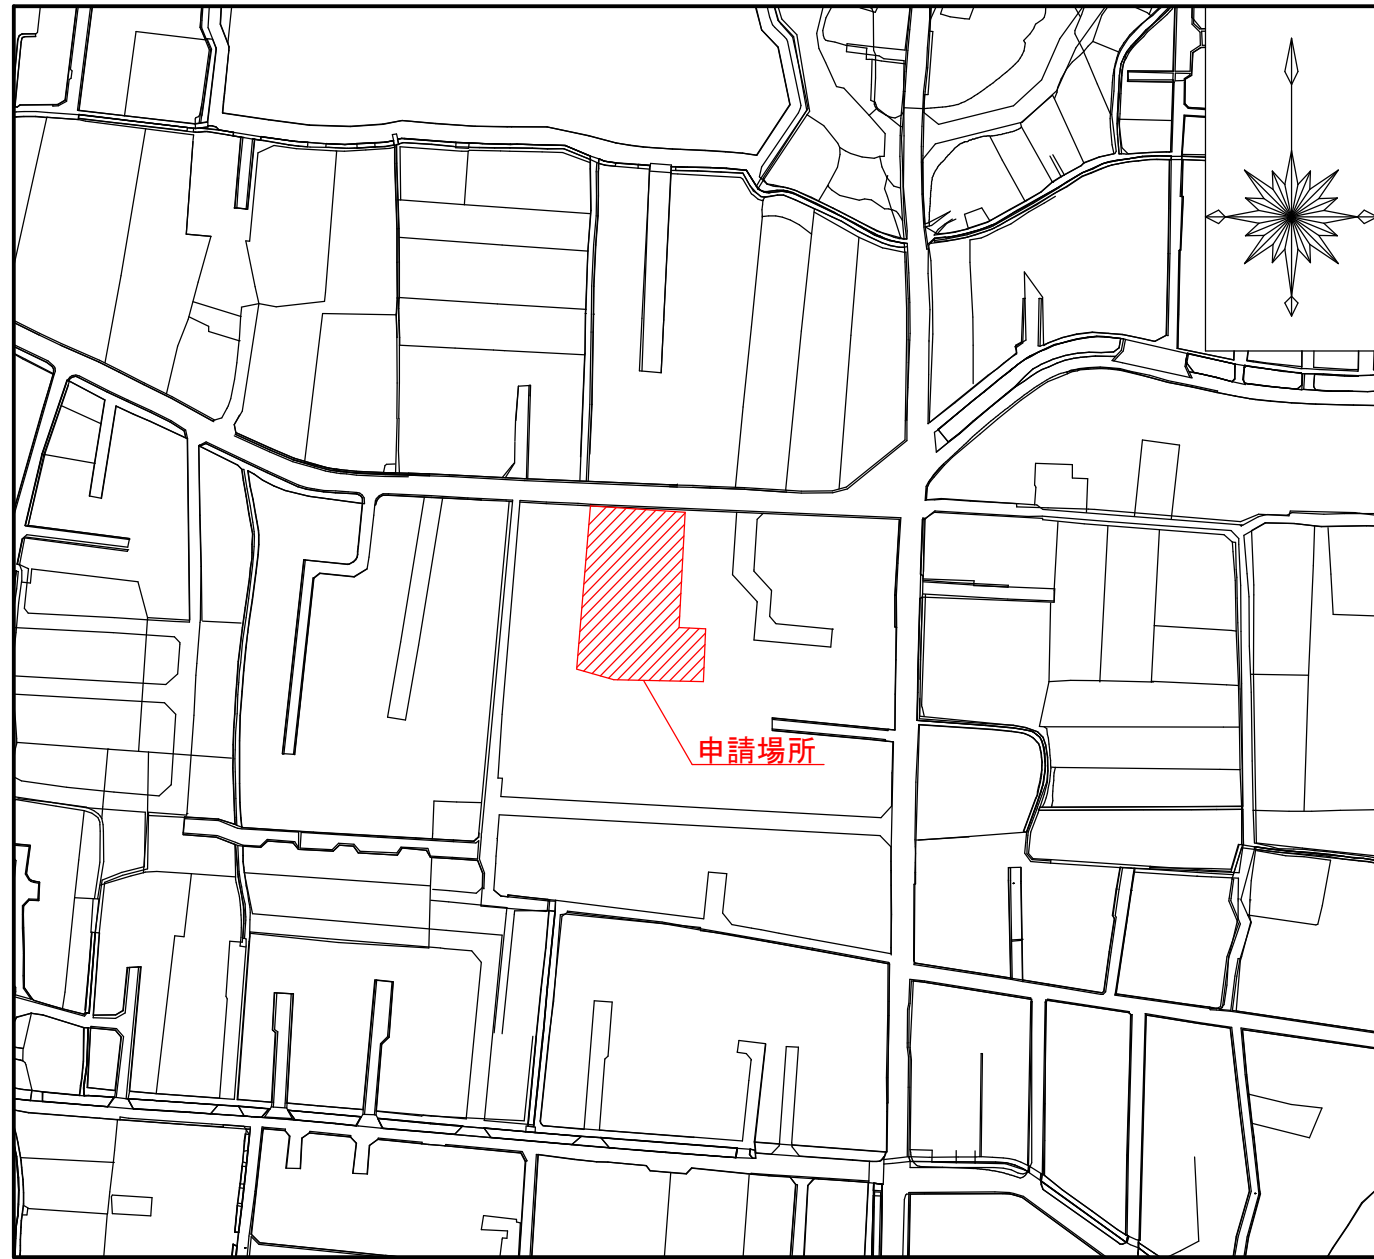


接続断面図 S=1:50

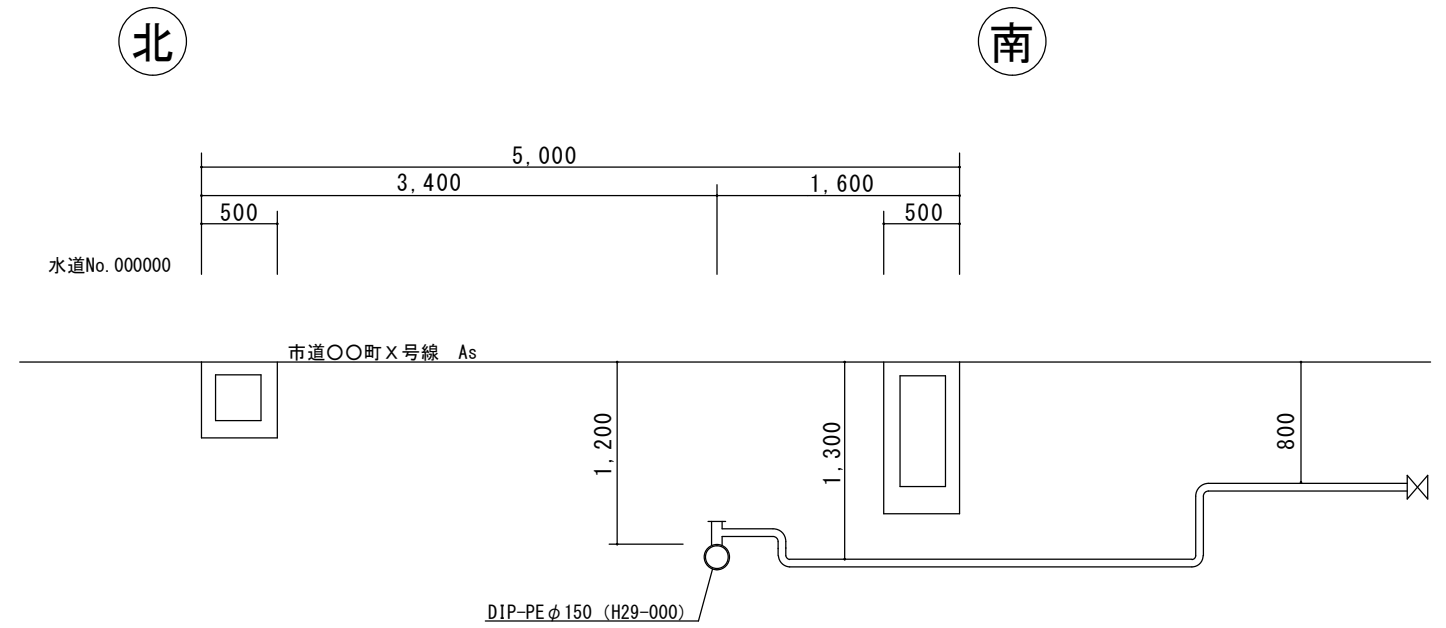


①-①' 断面図 S=1:50

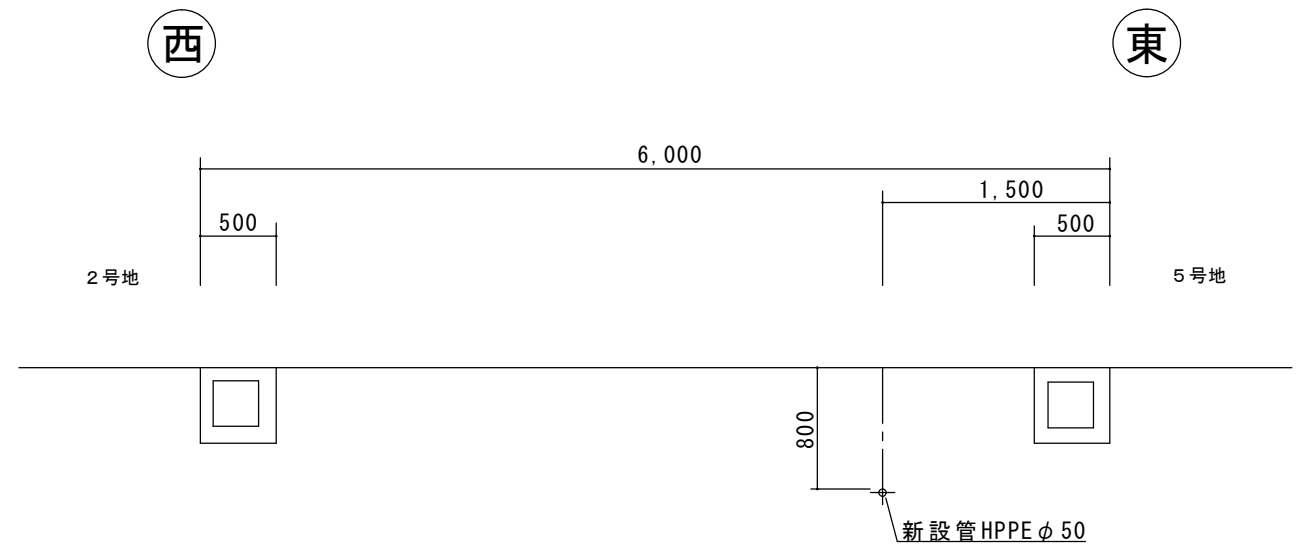


給水管標準図

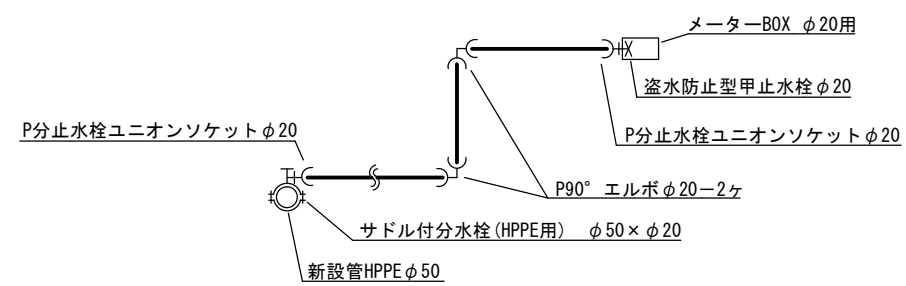

平面図 S=1:400

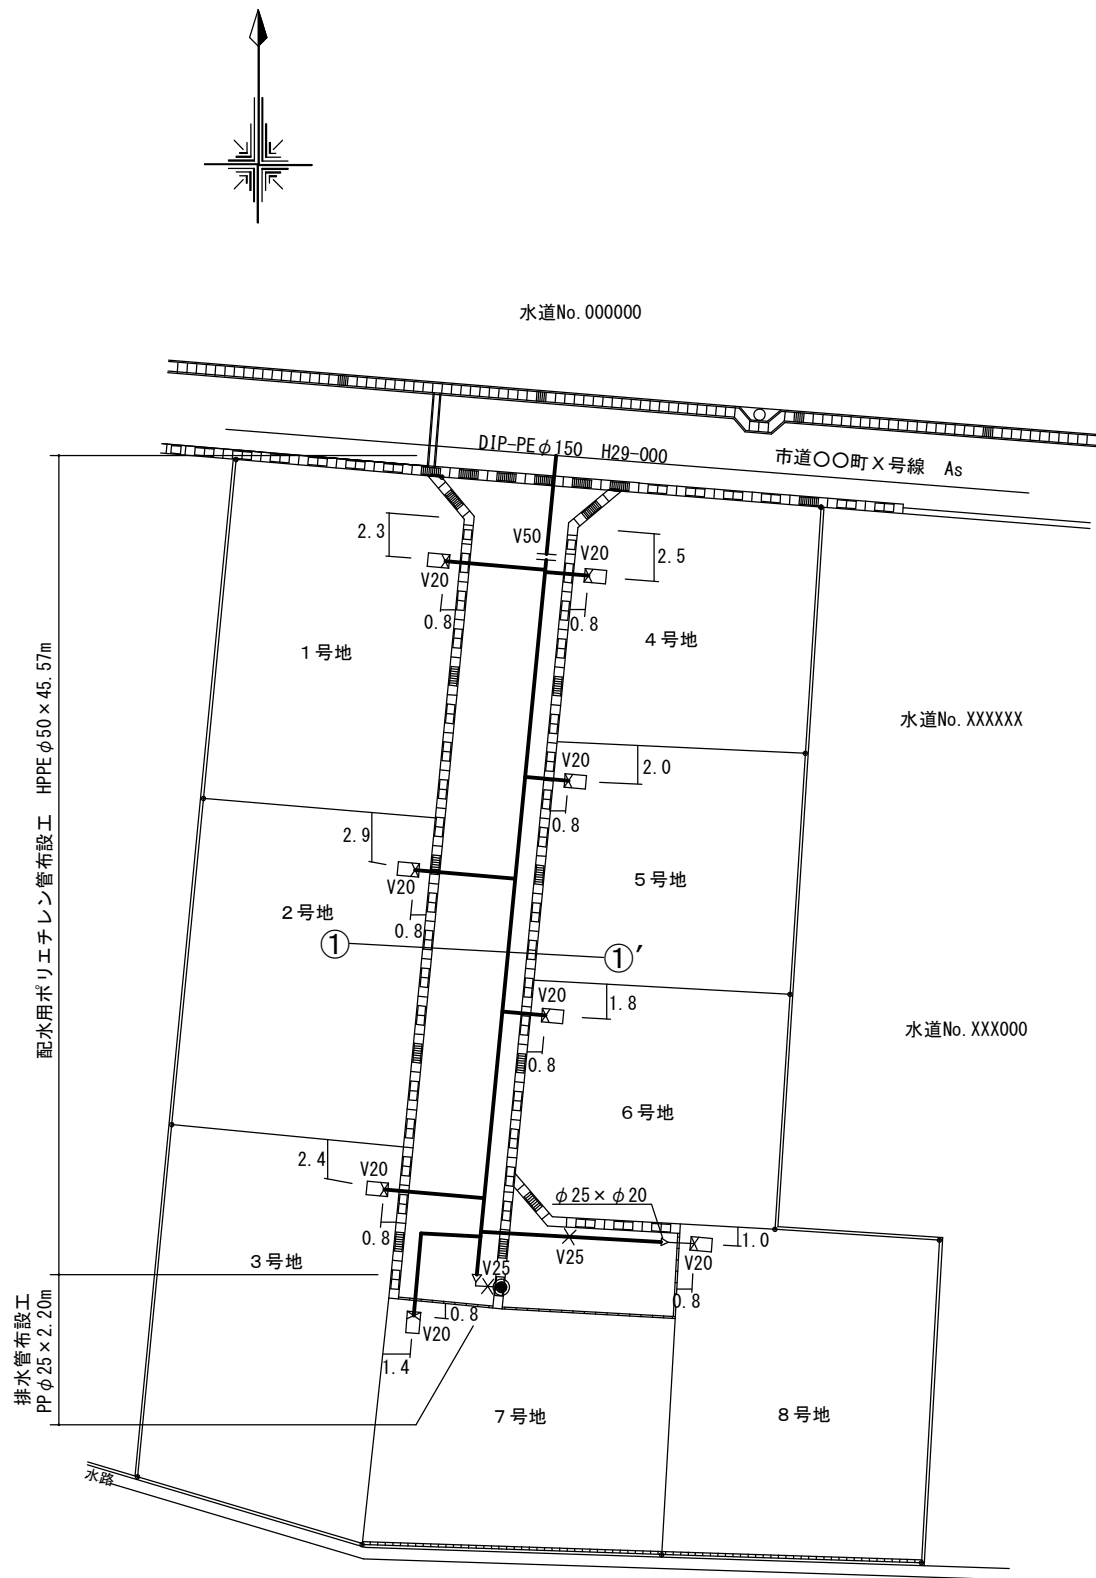

配管詳細図

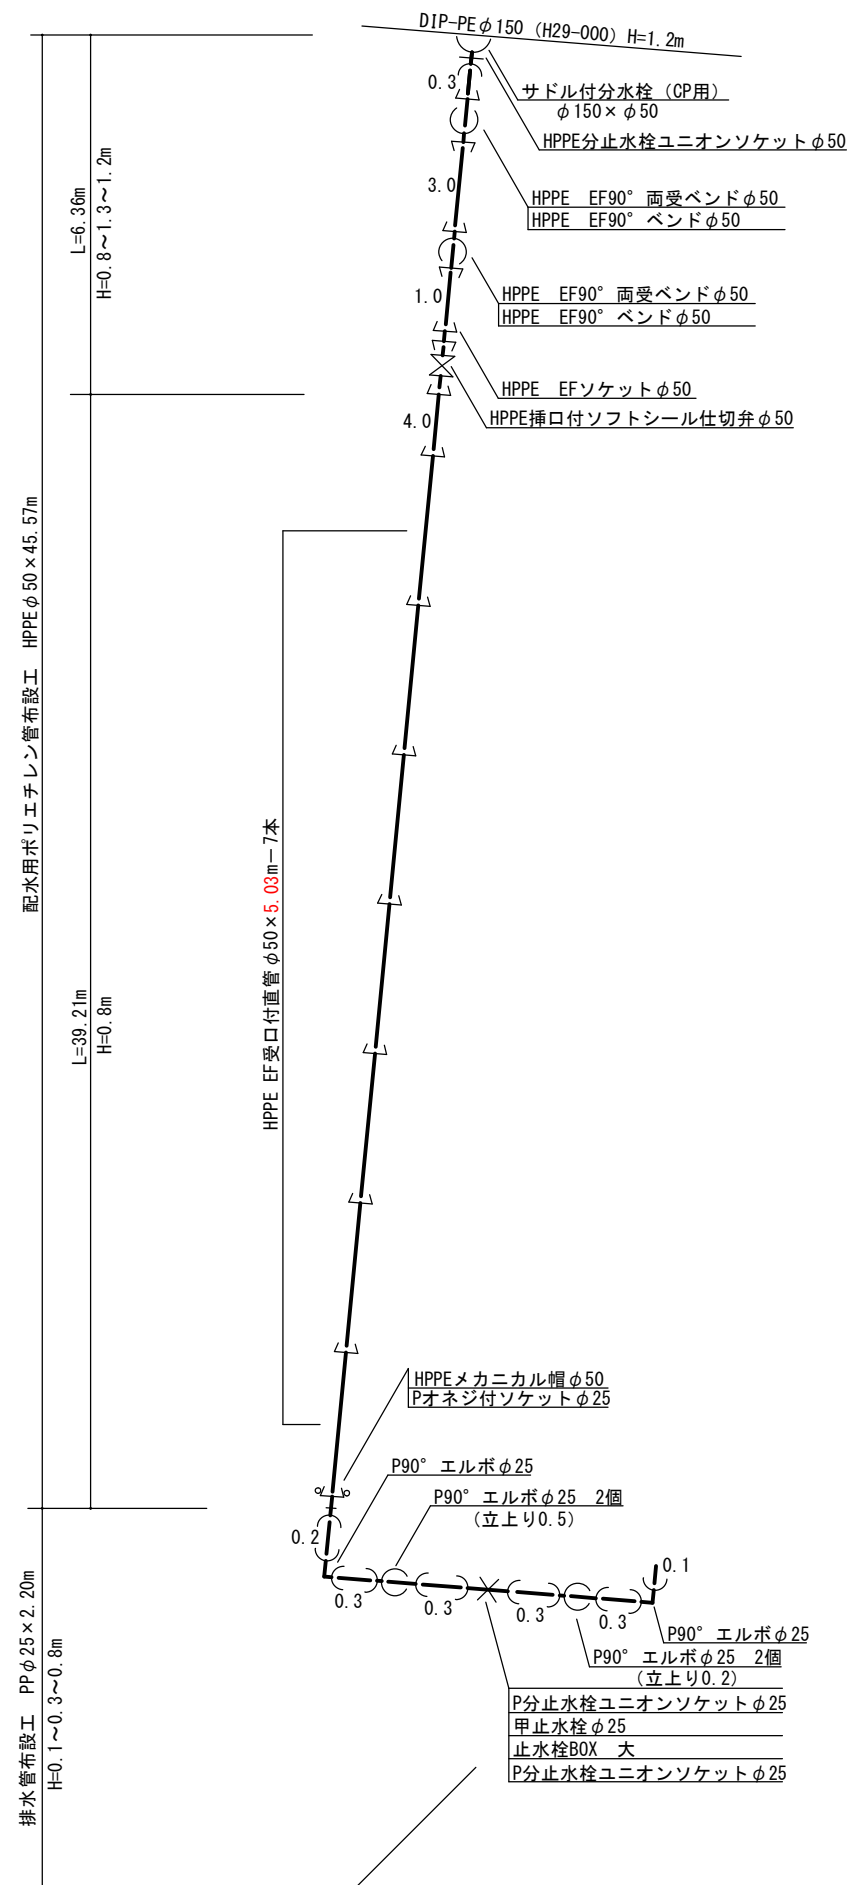

路面復旧図 S=1:30

